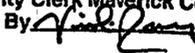


FILED
AT 2:40 O'CLOCK P.M.

JAN 10 2020

Notice of Foreclosure Sale

Tuesday, February 4, 2020

SARA MONTEMAYOR
County Clerk, Maverick County, Texas
By  Deputy

Deed of Trust to Secure Assumption:

Dated: May 7, 2019

Grantor: EDNA VILLARREAL

Trustee: CARLOS J. KLUTTS
P.O. Box 5729
Austin, Travis County, Texas 78763

Beneficiary: MICHAEL TRAVIS and wife, TRACI TRAVIS

Lender: HERMOSA VISTA VENTURES, LP, a Texas limited partnership, acting by and through its General Partner, HVV LAND, LLC, a Texas limited liability company, JAMES E. EGLOFF, Manager

Recorded in: Document No. 208130, Book 1768, Page 1, of the Official Public Records of Maverick County, Texas

Property: THE SURFACE ESTATE ONLY IN AND TO TRACT NO. 5, A 10.131 ACRE TRACT IN BLOCK A, FIRST SUBDIVISION OF INDIO LANDS, MAVERICK COUNTY TEXAS.

BEING a 10.131 acre tract or parcel of land in Clearwater Ranch Estates, an unrecorded subdivision in Maverick County, Texas, and being out of Block A, First Subdivision of Indio Lands, a subdivision in Maverick County, Texas as recorded in Envelope 14, Slide 1, Maverick County Map Records, and being a part of that certain 458.722 acre tract described in a deed from EARL M. HERRING, a single man, to HERMOSA VISTA VENTURES, LP, a Texas limited partnership, dated May 31, 2016, and recorded as Document No. 192236 in Book 1584, Page 141 of the Official Public Records of Maverick County, Texas; said 10.131 acre tract more particularly described by metes and bounds on Exhibit "A" attached hereto and made a part of this instrument for all purposes. A PORTION OF THIS PROPERTY IS OR MAY BE LOCATED IN THE 100-YEAR FLOOD PLAIN.

Assumes: Real Estate Lien Note ("Note") in the original principal amount of \$44,000.00, executed by MICHAEL TRAVIS and wife, TRACI TRAVIS ("Borrower") and payable to the order of Lender

Deed of Trust:

Dated: October 19, 2018

Grantor: MICHAEL TRAVIS and wife, TRACI TRAVIS

Trustee: CARLOS J. KLUTTS
P.O. Box 5729
Austin, Travis County, Texas 78763

Lender: HERMOSA VISTA VENTURES, LP, a Texas limited partnership, acting by and through its General Partner, HVV LAND, LLC, a Texas limited liability company, JAMES E. EGLOFF, Manager

Recorded in: Document No. 205635, Book 1739; Page 379, of the Official Public Records of Maverick County, Texas

Property: THE SURFACE ESTATE ONLY IN AND TO TRACT NO. 5, A 10.131 ACRE TRACT IN BLOCK A, FIRST SUBDIVISION OF INDIO LANDS, MAVERICK COUNTY TEXAS.

BEING a 10.131 acre tract or parcel of land in Clearwater Ranch Estates, an unrecorded subdivision in Maverick County, Texas, and being out of Block A, First Subdivision of Indio Lands, a subdivision in Maverick County, Texas as recorded in Envelope 14, Slide 1, Maverick County Map Records, and being a part of that certain 458.722 acre tract described in a deed from EARL M. HERRING, a single man, to HERMOSA VISTA VENTURES, LP, a Texas limited partnership, dated May 31, 2016, and recorded as Document No. 192236 in Book 1584, Page 141 of the Official Public Records of Maverick County, Texas; said 10.131 acre tract more particularly described by metes and bounds on Exhibit "A" attached hereto and made a part of this instrument for all purposes. A PORTION OF THIS PROPERTY IS OR MAY BE LOCATED IN THE 100-YEAR FLOOD PLAIN.

Secures: Real Estate Lien Note ("Note") in the original principal amount of \$44,000.00, executed by MICHAEL TRAVIS and wife, TRACI TRAVIS ("Borrower") and payable to the order of Lender

Foreclosure Sale:

Date: Tuesday, February 4, 2020

Time: The sale of the Property will be held between the hours of 10:00 A.M. and 1:00 P.M. local time; the earliest time at which the Foreclosure Sale will begin is 10:00 A.M.

Place: Maverick County Courthouse, 500 Quarry Street, Eagle Pass, TX 78852, or any such place so designated by the Maverick County Commissioners for the place for such sale.

Terms: The Foreclosure Sale will be conducted as a public auction and the Property will be sold to the highest bidder for cash, except that the Lender's bid may be by credit against the indebtedness secured by the lien of the Deed of Trust.


Default has occurred in the payment of the Note and in the performance of the obligations of the Deed of Trust. Because of that default, CARLOS J. KLUTTS, Trustee of HERMOSA VISTA VENTURES, LP, the owner and holder of the Note, has requested Trustee to sell the Property. Therefore, notice is given that on and at the Date, Time, and Place for the Foreclosure Sale described above, Trustee will sell the Property in accordance with the Terms of Sale described above, the Deed of Trust, and applicable Texas law.

If the Lender passes the Foreclosure Sale, notice of the date of any rescheduled foreclosure sale will be reposted and refiled in accordance with the posting and filing requirements of the Deed of Trust and the Texas Property Code.

The Foreclosure Sale will be made expressly subject to any title matters set forth in the Deed of Trust, but prospective bidders are reminded that by law the Foreclosure Sale will necessarily be made subject to all prior matters of record affecting the Property, if any, to the extent that they remain in force and effect and have not been subordinated to the Deed of Trust. For the avoidance of doubt, the Foreclosure Sale will not cover any part of the Property that has been released of public record from the lien and/or security interest of the Deed of Trust by the Lender. Prospective bidders are strongly urged to examine the applicable property records to determine the nature and extent of such matters, if any.

Pursuant to Section 51.009 of the Texas Property Code, the Property will be sold "AS IS," without any expressed or implied warranties, except as to the warranties (if any) provided for under the Deed of Trust. Prospective bidders are advised to conduct an independent investigation of the nature and physical condition of the Property.

Pursuant to Section 51.0075(a) of the Texas Property Code, Trustee reserves the right to set further reasonable conditions for conducting the Foreclosure Sale. Any such further conditions shall be announced before bidding is opened for the first sale of the day held by Trustee.

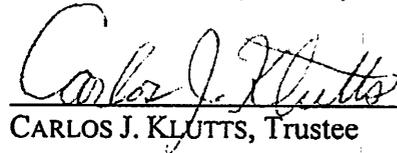
CARLOS J. KLUTTS, Trustee

DALE L. OLSON
Registered Professional Land Surveyor
711 Water Street
Bastrop, Texas 78602
Phone (512)321-5476 Fax (512)303-5476
olsonsurvey@sbcglobal.net

FIELD NOTES FOR TRACT NO. 5, A 10.131 ACRE TRACT OUT OF BLOCK A, FIRST SUBDIVISION OF INDIO LANDS, MAVERICK COUNTY, TEXAS.

BEING a 10.131 acre tract or parcel of land out of Block A, First Subdivision of Indio Lands, a subdivision in Maverick County, Texas, as recorded in Envelope 14, Slide 1, Maverick County Map Records, and being a part of that certain 458.722 acre tract described in a deed from Earl M. Herring to Hermosa Vista Ventures, LP, recorded in Book 1584, Page 141, Maverick County Official Public Records. Herein described tract or parcel of land being more particularly described by metes and bounds as follows:

COMMENCING FOR REFERENCE at the southwest corner of the said 458.722 acre tract, a 5/8 inch iron rod found in the east line of Farm to Market Road No. 1021, the northwest corner of that certain 581.426 acre tract described in a deed from Earl M. Herring to Hermosa Vista Ventures, LP, recorded in Book No. 1584, Page 167, Maverick County Official Public Records.

THENCE with the east line of said road and west line of the 458.722 acre tract, N 00 deg. 06 min. 00 sec. W, 258.24 feet to a 5/8 inch iron rod set for angle; N 07 deg. 37 min. 00 sec. W, 836.00 feet pass a 5/8 inch iron rod set where same intersects the south or southwest line of a proposed 60 foot access easement, in all 851.25 feet to a 5/8 inch iron rod set for the POINT OF BEGINNING.

THENCE continuing with the east line of said road and west line of the 458.722 acre tract, N 07 deg. 37 min. 00 sec. W, 15.15 feet to a point in said easement for the northwest corner of this tract.


THENCE S 89 deg. 45 min. 37 sec. E, 732.15 feet to a point for angle; S 52 deg. 40 min. 21 sec. E, 2356.82 feet to a 5/8 inch iron rod set for the east corner of this tract.

THENCE S 37 deg. 30 min. 19 sec. W, 30.15 feet to a 5/8 inch iron rod set in the south line of the 458.22 acre tract and the north line of the before mentioned 581.426 acre tract, for the southeast corner of this tract.

THENCE with the south line of the 458.722 acre tract and the north line of the before mentioned 581.426 acre tract, N 89 deg. 48 min. 16 sec. W, 999.59 feet to a 5/8 inch iron rod set for the most easterly southwest corner of this tract.

THENCE N 00 deg. 38 min. 22 sec. E, 771.36 feet to a 5/8 inch iron rod set in said easement for an interior corner of this tract.

THENCE N 52 deg. 40 min. 21 sec. W, 1093.90 feet to a point for angle; N 89 deg. 45 min. 37 sec. W, 725.06 feet to the POINT OF BEGINNING, containing 10.131 acres of land.

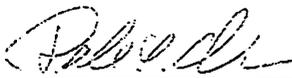

Dale L. Olson
Reg. Pro. Land Surveyor



Order# 16-366-1_5N



Michael D. Olson
Reg. Pro. Land Surveyor 5386

Date Created: 7-6-16

FIRST SUBDIVISION OF INDIO LANDS
BLOCK A

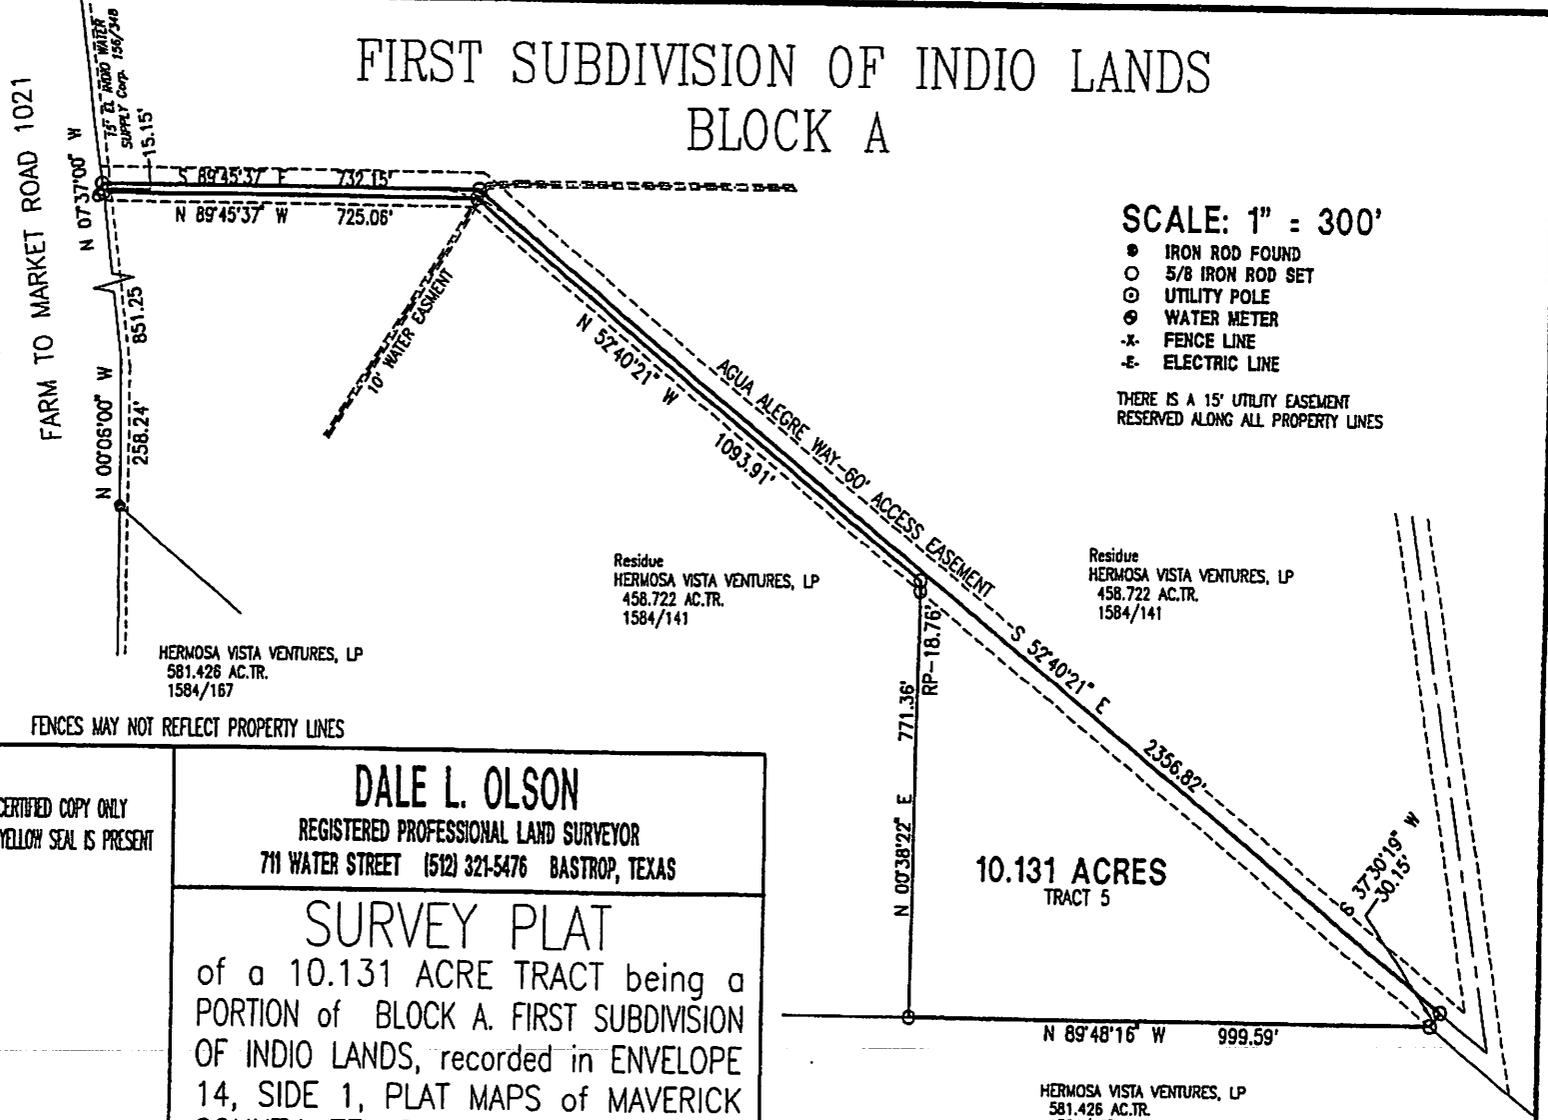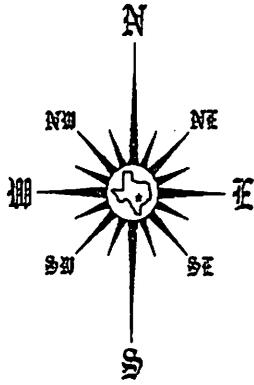

SCALE: 1" = 300'

- IRON ROD FOUND
- 5/8 IRON ROD SET
- UTILITY POLE
- ⊙ WATER METER
- x- FENCE LINE
- E- ELECTRIC LINE

THERE IS A 15' UTILITY EASEMENT
RESERVED ALONG ALL PROPERTY LINES

FENCES MAY NOT REFLECT PROPERTY LINES

The undersigned does hereby certify to the Title Agency, Underwriter, Lender, Mortgage Co. and/or Purchaser, that this survey was, this day, made on the ground, on the property legally described hereon, and is correct, and there are no discrepancies, conflicts, shortages in area, boundary line conflicts, encroachments, overlapping of improvements, visible utility lines, or roads in place, except as shown hereon, and that said property has frontage on a dedicated road way, except as shown hereon.

CERTIFIED COPY ONLY
IF YELLOW SEAL IS PRESENT

DALE L. OLSON
REGISTERED PROFESSIONAL LAND SURVEYOR
711 WATER STREET (512) 321-5476 BASTROP, TEXAS

SURVEY PLAT
of a 10.131 ACRE TRACT being a
PORTION of BLOCK A, FIRST SUBDIVISION
OF INDIO LANDS, recorded in ENVELOPE
14, SIDE 1, PLAT MAPS of MAVERICK
COUNTY, TEXAS.

DALE L. OLSON MICHAEL D. OLSON
REG. NO. 953 REG. NO. 5388
DALE L. OLSON SURVEYING COMPANY
DATE: 07/06/16

SCALE:	1" = 300.00'
DRAFTSMAN:	D. BROOKS
DATE:	6 JUL 16
CARLOS KLUTTS or ASSIGNS	
DESK-FILE	368-L_58
ORDER	16-366-L_58
PLAT FILE	-0-